



PLAN # CJ2063RF-B


TOTAL - 2063 sf

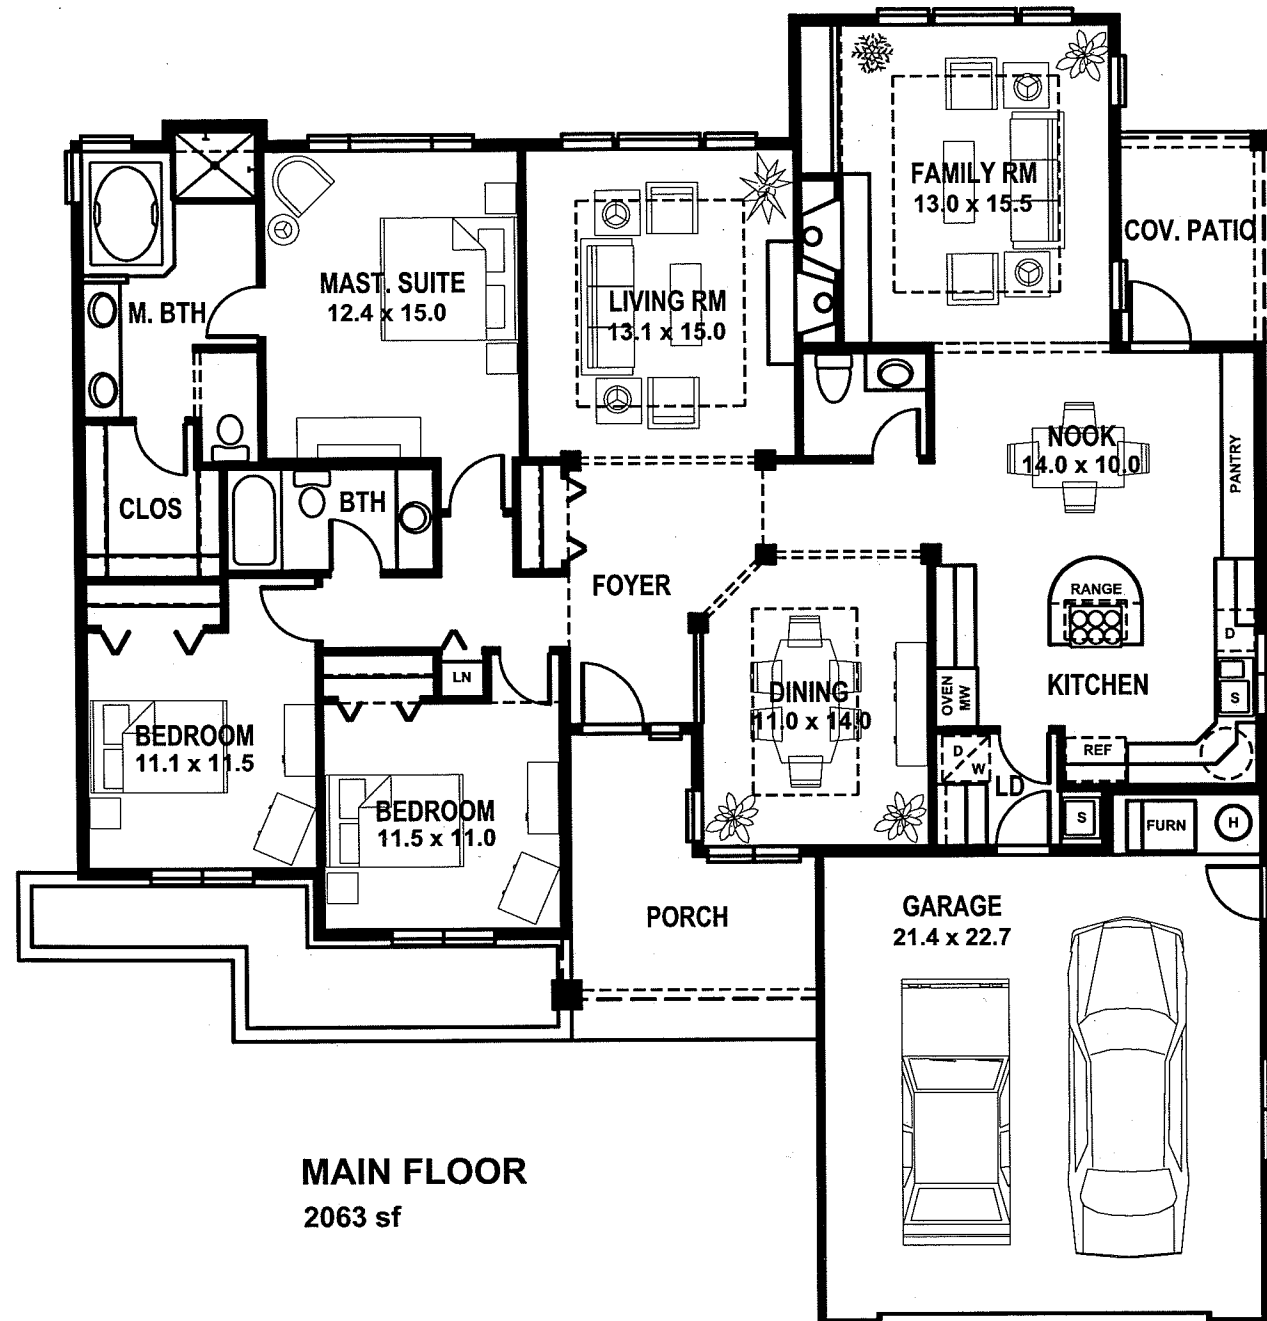


MAIN FLOOR
2063 sf

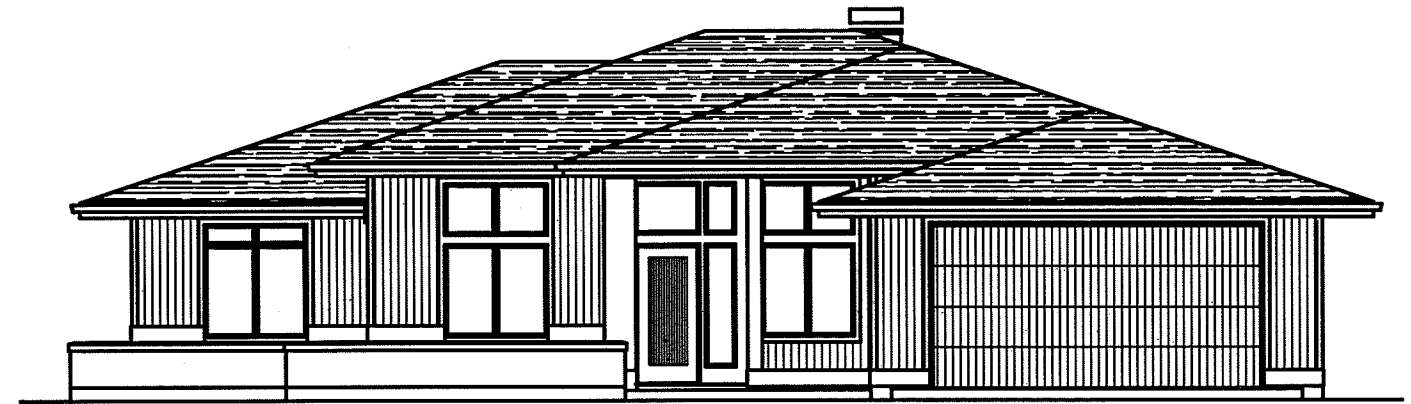

FRONT ELEVATION

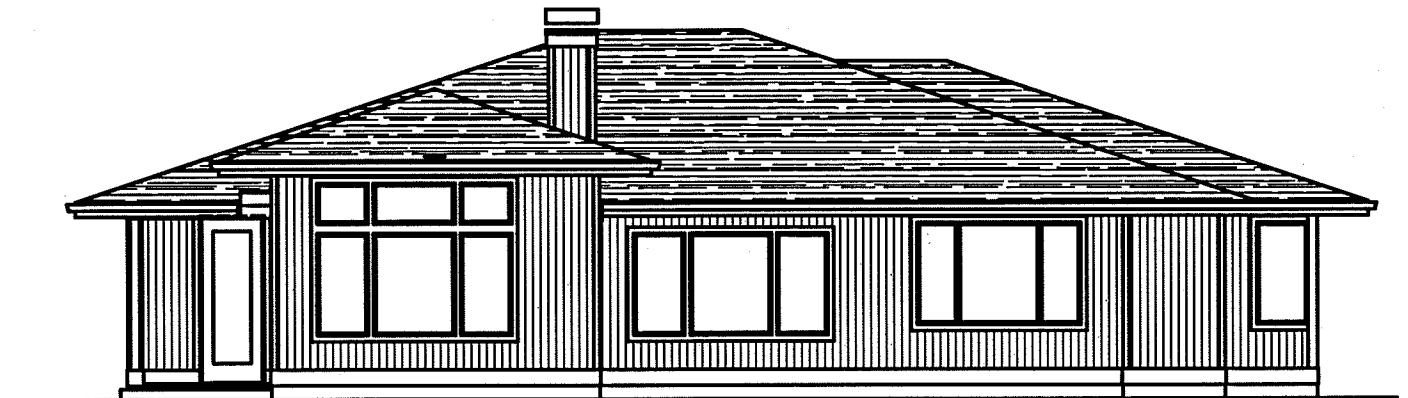

REAR ELEVATION

 <p>CRAIG E. JOHNSON A.J.A. Architect & Building Consultant</p> <p>ARCHITECTURE</p> <p>Address: 9049 Shearwater Rd. Blaine, Wash. 98230 Office: (206) 947-2856 Fax: (360) 656-6172</p>	<p>PLAN #CJ2063-RF-B</p>
	<p>STOCK BUILDING PLAN Copyright 2009 by CJ ARCHITECTURE, LLC</p>
<p>DRAWN BY: CJ</p>	<p>DATE: 01/09</p>